


Location:Filename: V:\eng\ACAD_STDI\Technical Details\A - Water Details\A-03 - Typical Connection to Existing Fitting.dwg
Plotted on: Wednesday, March 27, 2013 - 10:39 AM by Donohoe, William

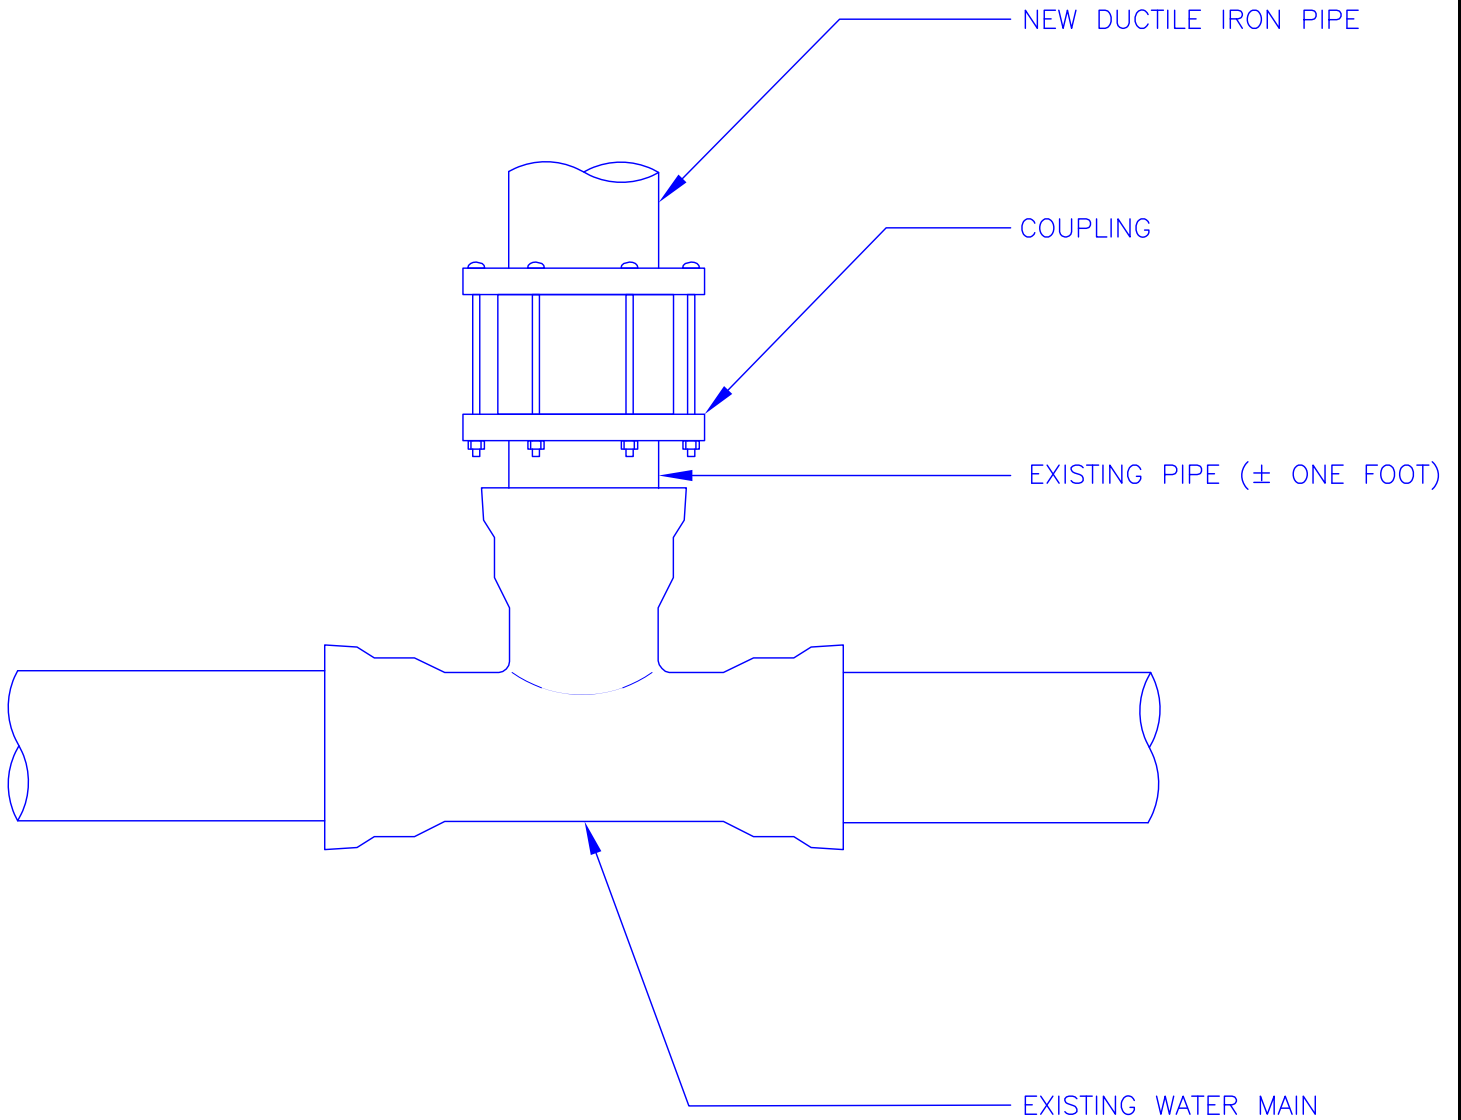

**Boston Water and
Sewer Commission**

980 HARRISON AVE., BOSTON, MA 02119
(617) 989-7000 www.bwsc.org

**TYPICAL CONNECTION
TO EXISTING FITTING**

Scale: Not To Scale

DATE:
Apr 30, 2012

DETAIL NO.
A-03