


Location:Filename: V:\eng\ACAD_STD\Technical\Details\A - Water Details\A-08 - New Offset Water Main.dwg
Plotted on: Tuesday, January 15, 2013 - 12:27 PM by Donohoe, William

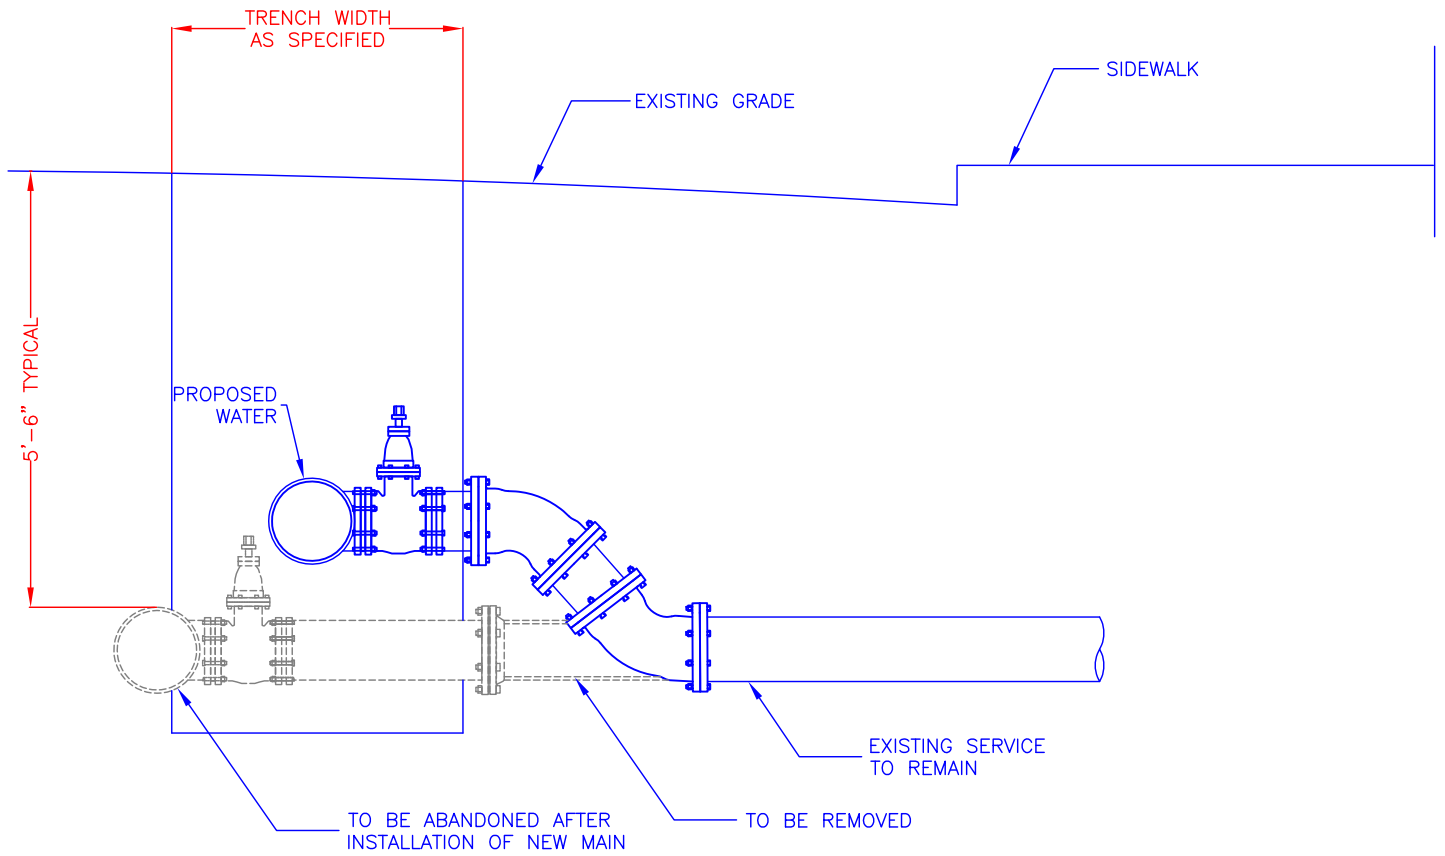

Boston Water and Sewer Commission

980 HARRISON AVE., BOSTON, MA 02119
(617) 989-7000 www.bwsc.org

NEW OFFSET WATER MAIN

Scale: Not To Scale

DATE:
June 30, 2012

DETAIL NO.
A-08