


Location:Filename: V:\eng\ACAD\_STD\Technical Details\B-10 - Common Trench for Water and Sewer Services.dwg  
Plotted on: Thursday, November 3, 2016 - 3:44 PM by Donohoe, William

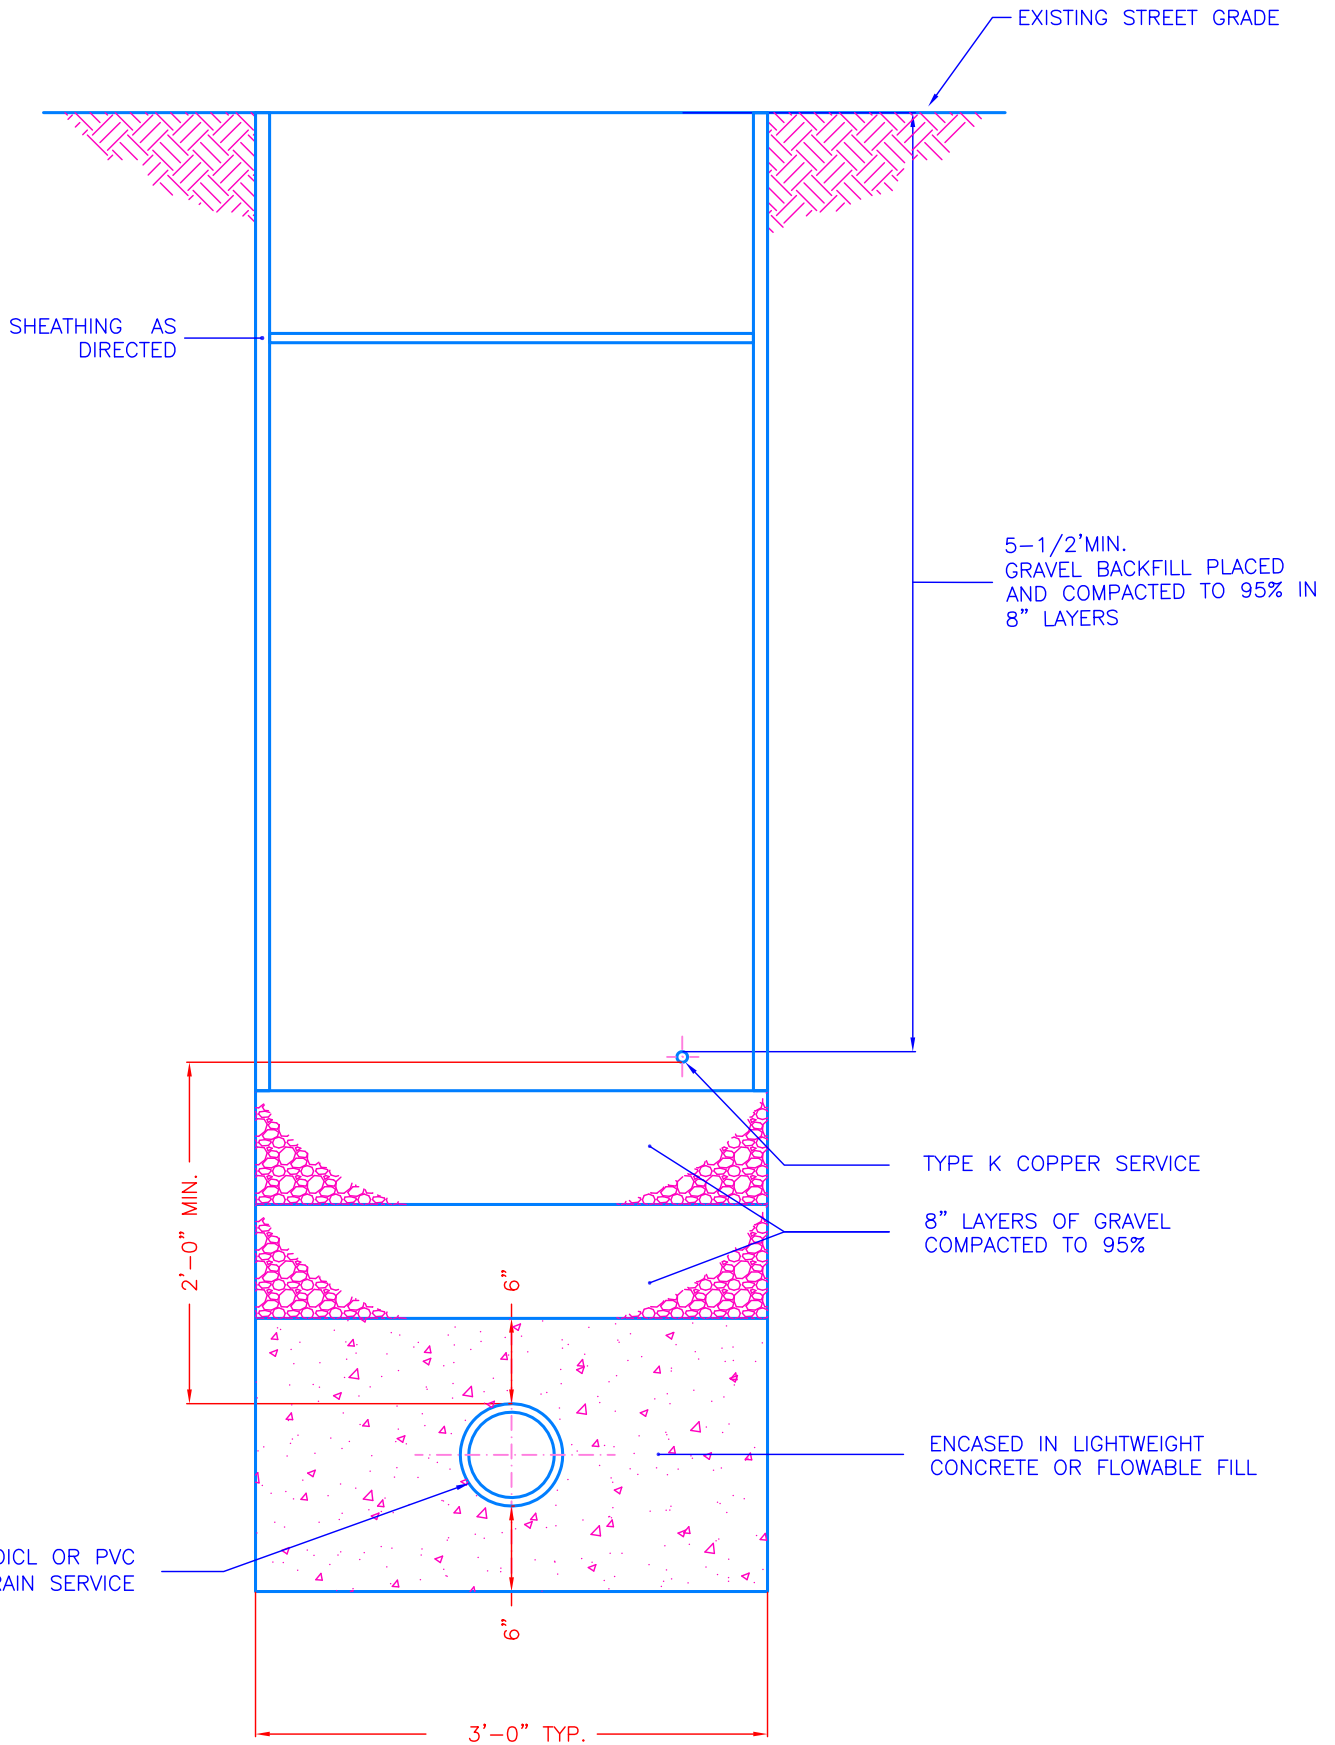

**Boston Water and Sewer Commission**

980 HARRISON AVE., BOSTON, MA 02119  
(617) 989-7000 www.bwsc.org

**COMMON TRENCH FOR WATER AND SEWER SERVICES**

Scale: Not To Scale

DATE:  
Nov 3, 2016

DETAIL NO.  
**B-10**